




REAR ELEVATION

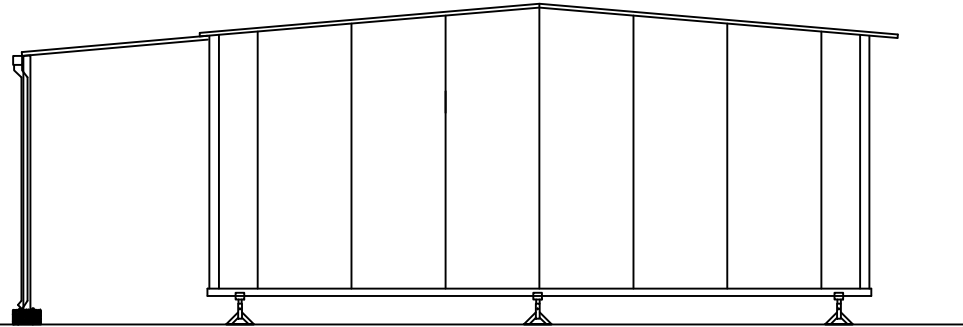

SIDE ELEVATION

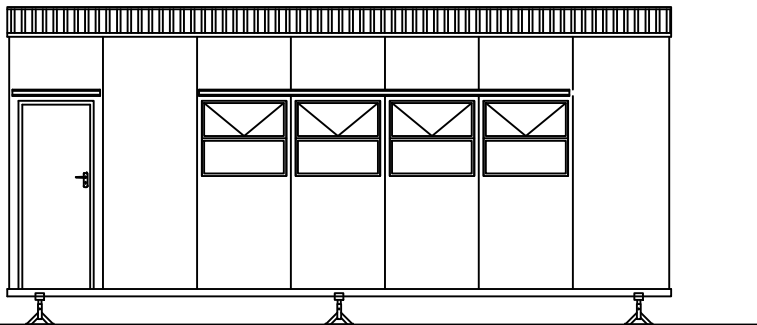

FRONT ELEVATION

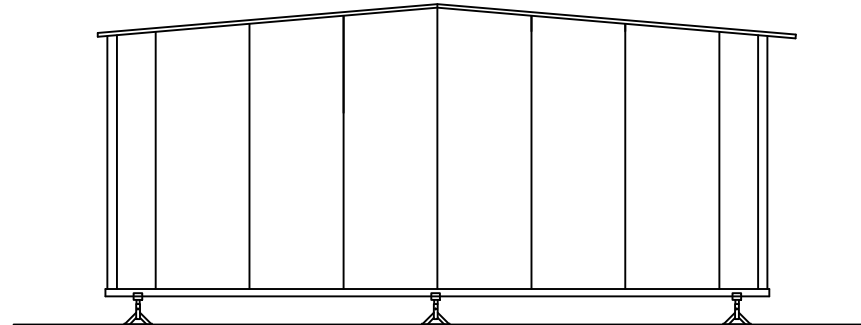

SIDE ELEVATION

ISSUED FOR  
YOUR APPROVAL



1 Fonda Place,  
Yaldwyn Road, Jet Park  
P.O. Box 619, Isando 1600

Tel (011) 397 - 8150  
Fax (011) 397 - 8155  
E-mail: sales@abacusspace.co.za

SCALE: 1 : 75		@ A4
DRAWN	BA Masilela	
DATE	26-02-2010	
APPROVED		
ISSUE	1	DATE 26-02-2010

DRAWING NO  
**N500**

TITLE  
CLIENT:  
DESCRIPTION: 7 x 7m CLASSROOM ELEVATION