


WINDOWS:		DOORS:		PLUMBING:		DB BOARD:		LIGHTS:		PLUGS:		OTHER:	
900 x 900 T/HUNG	6	EXT. C/DECK	4			SURFACE MOUNTED	Y	DBL. FLUORESCENT	4	SGL. 16 amp	4	JACKS (screw in)	Y
						EARTH LEAKAGE	Y	EXT. FITTING	2	LIGHT SWITCHES	4	SLABS	Y
						220 V	Y					STEPS	Y
												VINYL FLOOR	Y

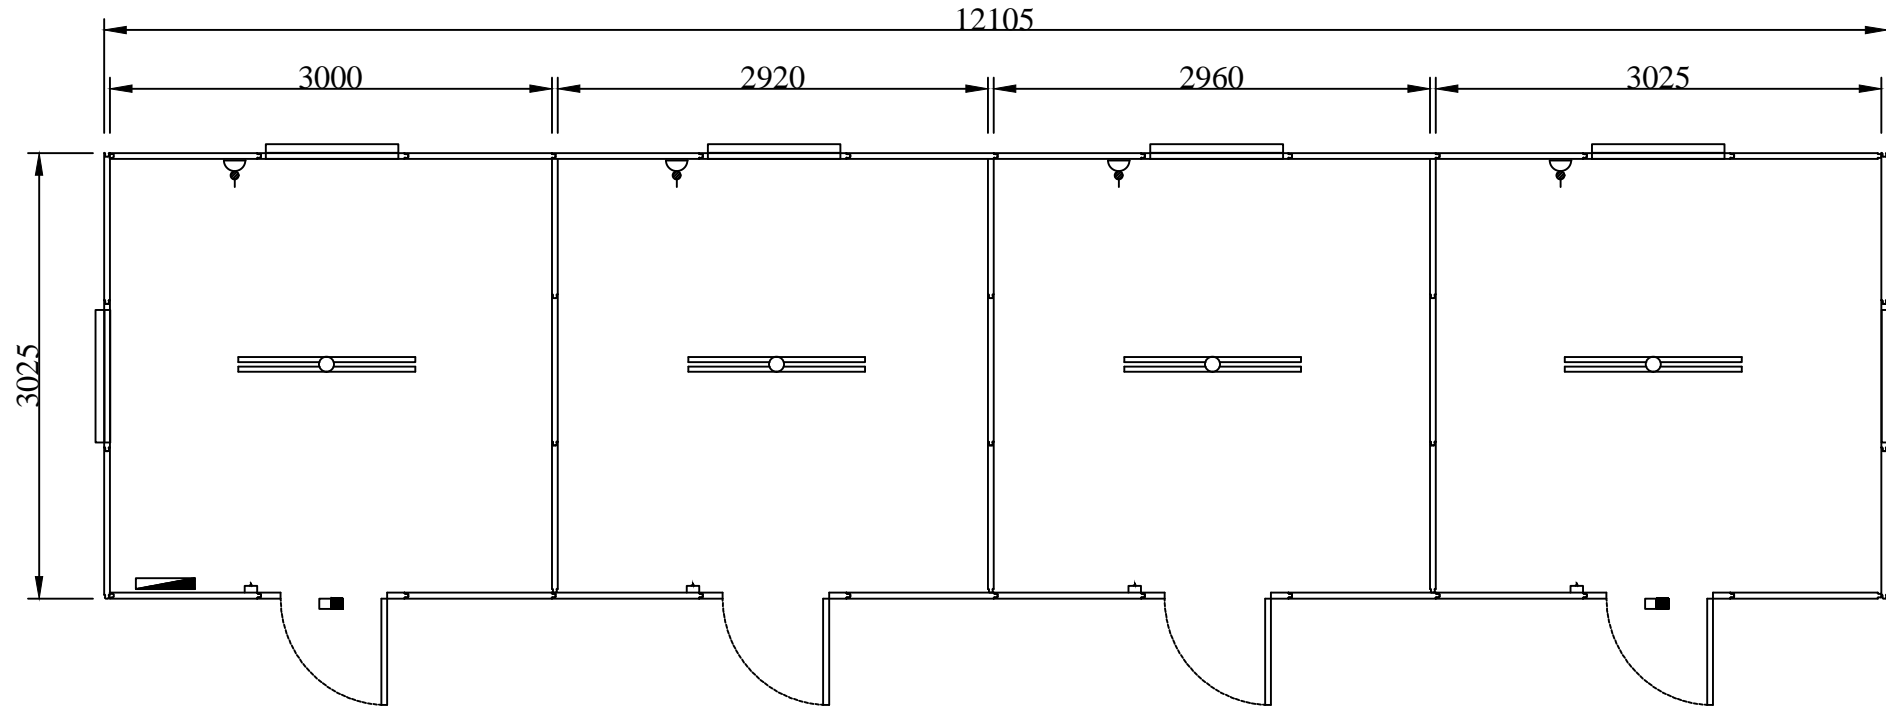

ISSUED FOR
YOUR APPROVAL



1 Fonda Place,
Yaldwyn Road, Jet Park
P.O. Box 619, Isando 1600

Tel (011) 397 - 8150
Fax (011) 397 - 8155
E-mail: sales@abacusspace.co.za

SCALE: 1 : 20 @ A3

DRAWN	BA Masilela		
DATE	22-02-2010		
APPROVED			
ISSUE	1	DATE	26-02-2010

DRAWING NO
ABP9

TITLE
CLIENT:
DESCRIPTION: 3 x 12m four office