


WINDOWS:		DOORS:		PLUMBING:		DB BOARD:		LIGHTS:		PLUGS:		OTHER:	
900 x 900 T/HUNG	3	EXT. C/DECK	1			SURFACE MOUNTED	Y	DBL. FLUORESCENT	2	SGL. 16 amp	2	JACKS (screw in)	Y
						EARTH LEAKAGE	Y	EXT.FITTING	1	DBL LIGHT SWITCH	1	SLABS	Y
						220 V	Y					STEPS	Y
												VINYL FLOOR	Y

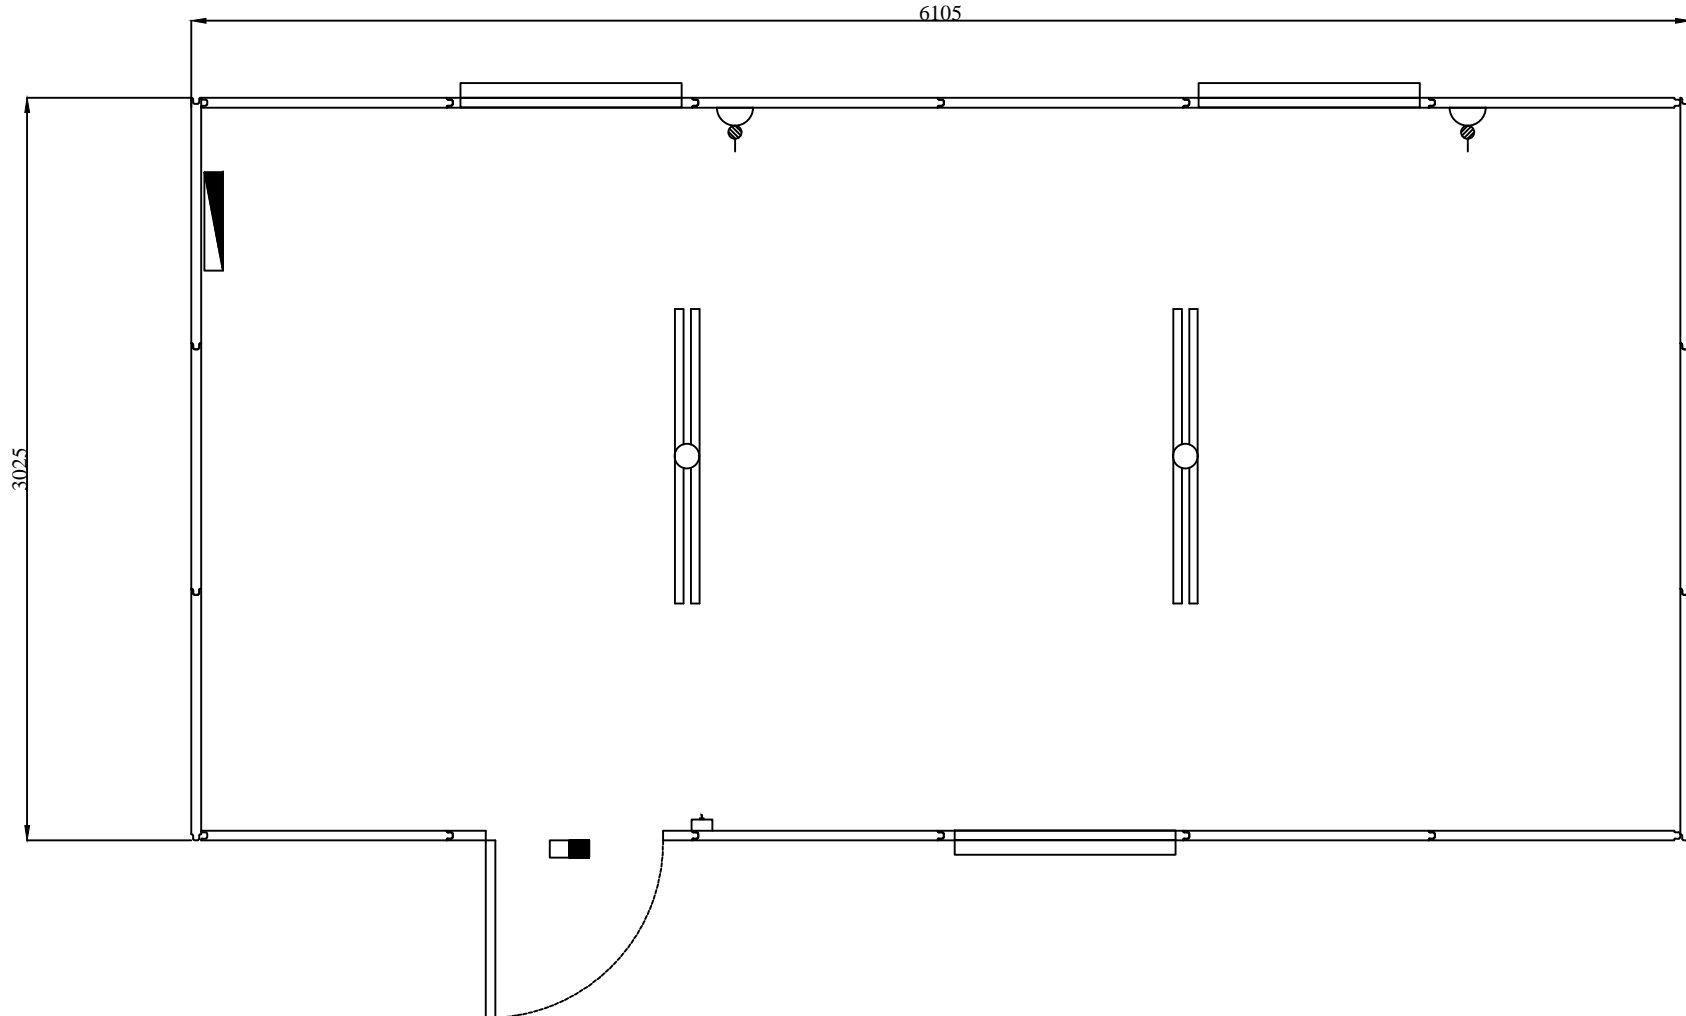

ISSUED FOR  
YOUR APPROVAL



1 Fonda Place,  
Yaldwyn Road, Jet Park  
P.O. Box 619, Isando 1600  
  
Tel (011) 397 - 8150  
Fax (011) 397 - 8155  
E-mail: sales@abacusspace.co.za

SCALE: 1 : 30		@ A3
DRAWN	BA Masilela	
DATE	22-08-2008	
APPROVED		
ISSUE	1	DATE 26-01-2010

DRAWING NO  
  
**ABP1**

TITLE  
  
CLIENT:  
DESCRIPTION: 3 x 6m OPEN PLAN