


| WINDOWS: | | DOORS: | | PLUMBING: | | DB BOARD: | | LIGHTS: | | PLUGS: | | OTHER: | |
|------------------|---|-------------|---|-----------|--|-----------------|---|------------------|---|----------------|---|------------------|---|
| 900 x 900 T/HUNG | 2 | EXT. C/DECK | 2 | | | SURFACE MOUNTED | Y | DBL. FLUORESCENT | 2 | SGL. 16 amp | 2 | JACKS (screw in) | Y |
| | | | | | | EARTH LEAKAGE | Y | EXT. FITTING | 2 | LIGHT SWITCHES | 2 | SLABS | Y |
| | | | | | | 220 V | Y | | | | | STEPS | Y |
| | | | | | | | | | | | | VINYL FLOOR | Y |
| | | | | | | | | | | | | | |

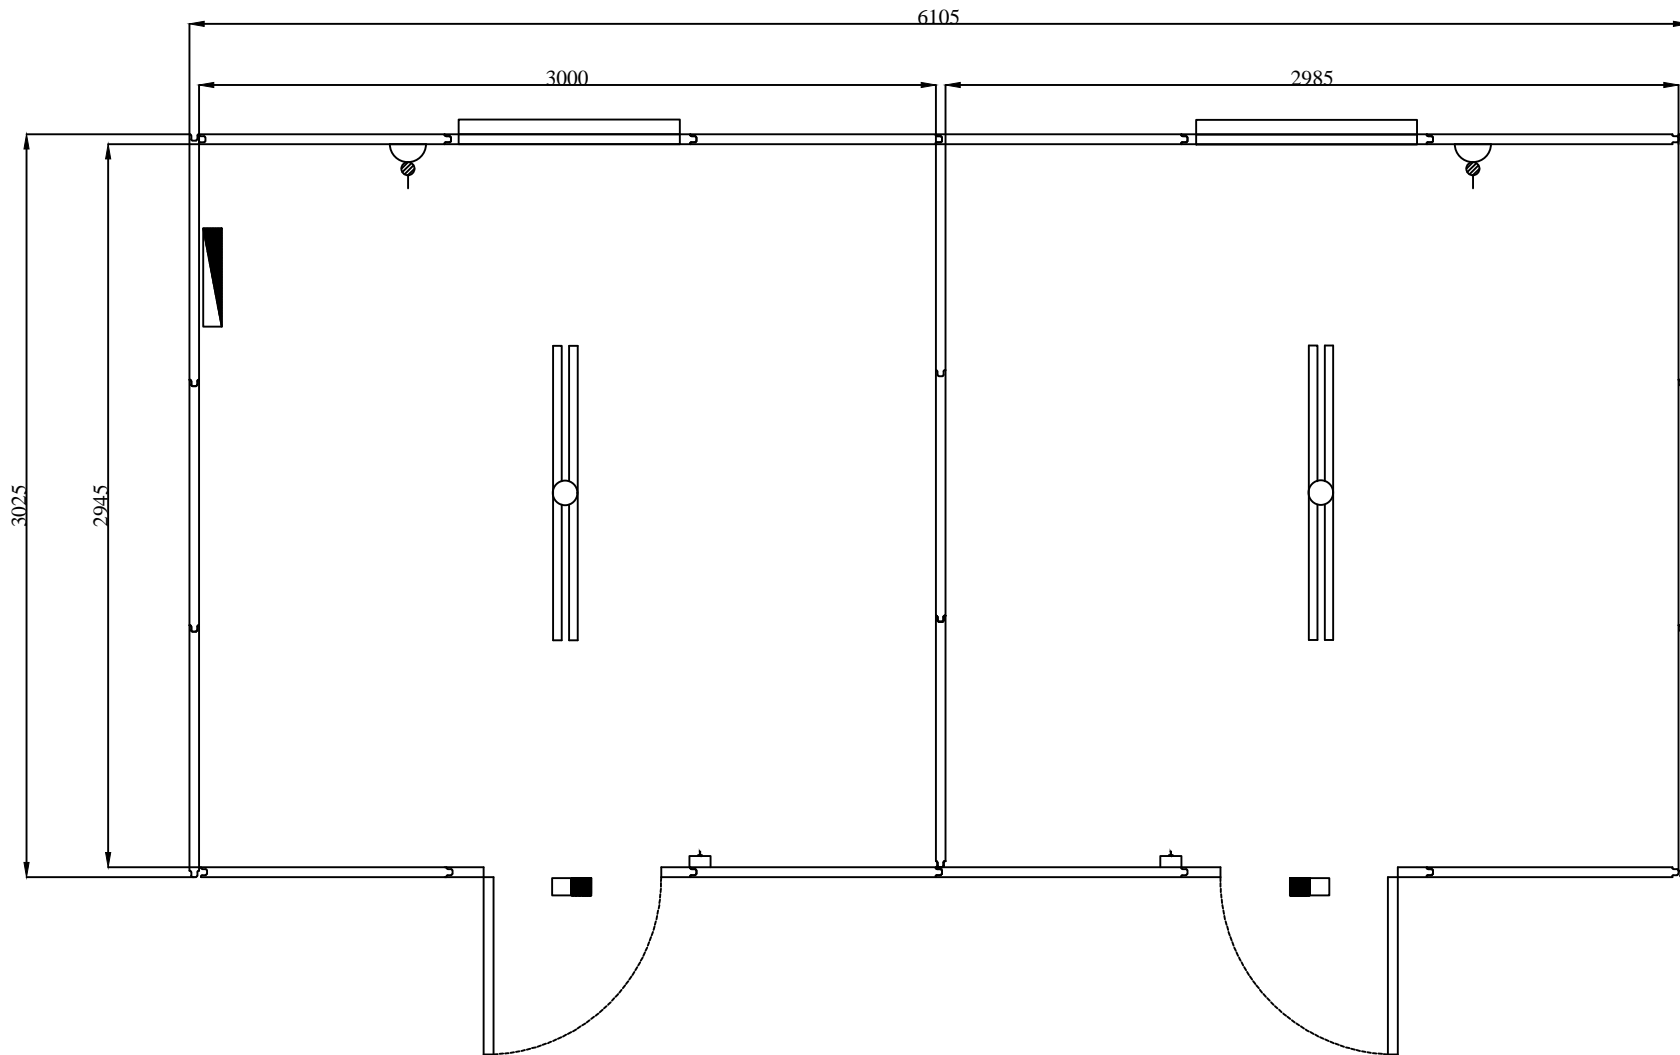

ISSUED FOR
YOUR APPROVAL



1 Fonda Place,
Yaldwyn Road, Jet Park
P.O. Box 619, Isando 1600

Tel (011) 397 - 8150
Fax (011) 397 - 8155
E-mail: sales@abacusspace.co.za

SCALE: 1 : 30 @ A4

| | | | |
|----------|--------------|------|------------|
| DRAWN | KAREL BIETJE | | |
| DATE | 29-10-2008 | | |
| APPROVED | | | |
| ISSUE | 1 | DATE | 29-10-2008 |

DRAWING NO

ABP 4

TITLE

CLIENT:

DESCRIPTION: 3 X 6 TWO OFFICE