


WINDOWS:		DOORS:		PLUMBING:		DB BOARD:		LIGHTS:		PLUGS:		OTHER:	
600 x 600 T/HUNG	2	EXT. C/DECK	2	TOILET	2	SURFACE MOUNTED	Y	BOWL FITTING	2	LIGHT SWITCH	2	JACKS (screw in)	Y
OBS				BASIN	2	EARTH LEAKAGE	Y	EXT. FITTING	1			SLABS	Y
						220 V	Y					STEPS	Y
												VINYL FLOOR	Y

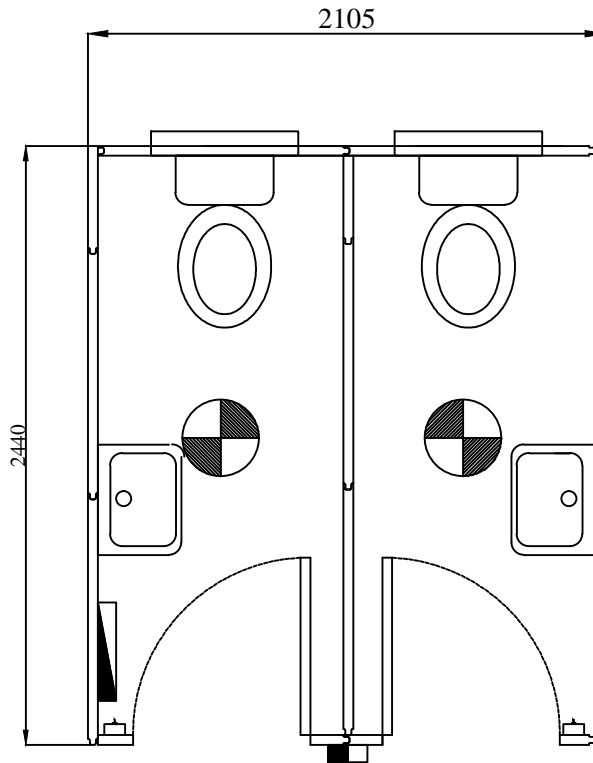

ISSUED FOR  
YOUR APPROVAL



1 Fonda Place,  
Yaldwyn Road, Jet Park  
P.O. Box 619, Isando 1600

Tel (011) 397 - 8150  
Fax (011) 397 - 8155  
E-mail: sales@abacusspace.co.za

SCALE: 1 : 30 @ A3

DRAWN	BA Masitela		
DATE	22-08-2008		
APPROVED			
ISSUE	1	DATE	26-01-2010

DRAWING NO  
**ABP39**

TITLE  
CLIENT:  
DESCRIPTION: 2 x 2.4m ABLUTION