


WINDOWS:		DOORS:		PLUMBING:		DB BOARD:		LIGHTS:		PLUGS:		OTHER:	
900 x 1200 T/HUNG	5	EXT. ALLY	1			SURFACE MOUNTED	Y	DBL. FLUORESCENT	6	SGL. 16 amp	6	JACKS (screw in)	Y
B/BARS	5					EARTH LEAKAGE	Y	EXT. FITTING	1	LIGHT SWITCHES	1	SLABS	Y
						220 V	Y			A/CON PROVISION	2	STEPS	Y
												VINYL FLOOR	Y
												GUTTERS & D/PIPES	Y
												18000 BTU A/CON	2

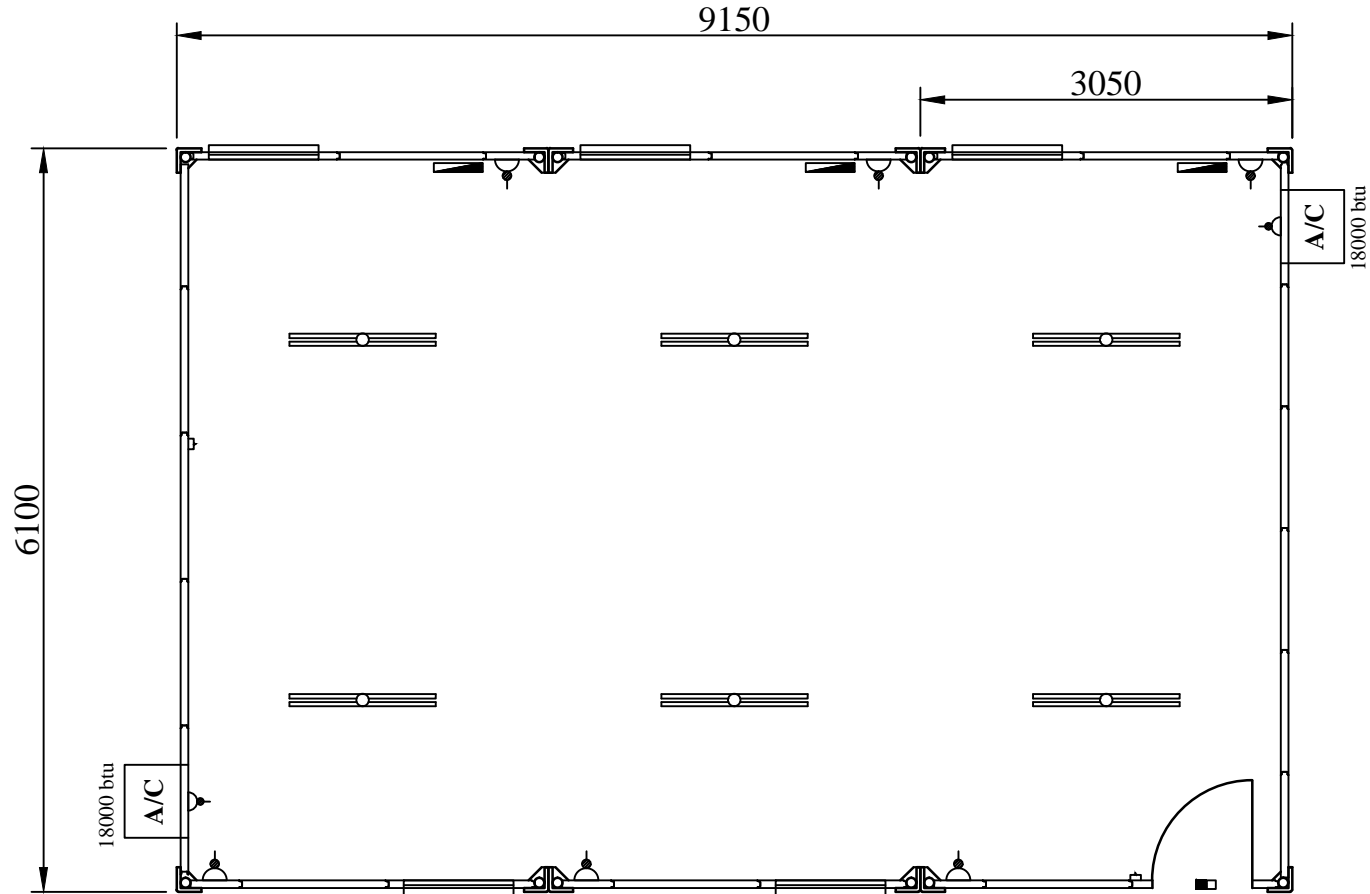

1 Fonda Place,  
Yaldwyn Road, Jet Park  
P.O. Box 619, Isando 1600

Tel (011) 397 - 8150  
Fax (011) 397 - 8155  
E-mail: sales@abacusspace.co.za

SCALE: NTS		@ A4	
DRAWN	KP DIPPENAAR		
DATE	02-06-2014		
APPROVED			
ISSUE	1	DATE	02-06-2014

DRAWING NO
<b>ABP 44 AC</b>

TITLE
CLIENT:
DESCRIPTION: 6M X 9M OPEN OFFICE EZEESPACE WITH AIRCON

